


SITE LOCATION MAP 1" = 2,000'

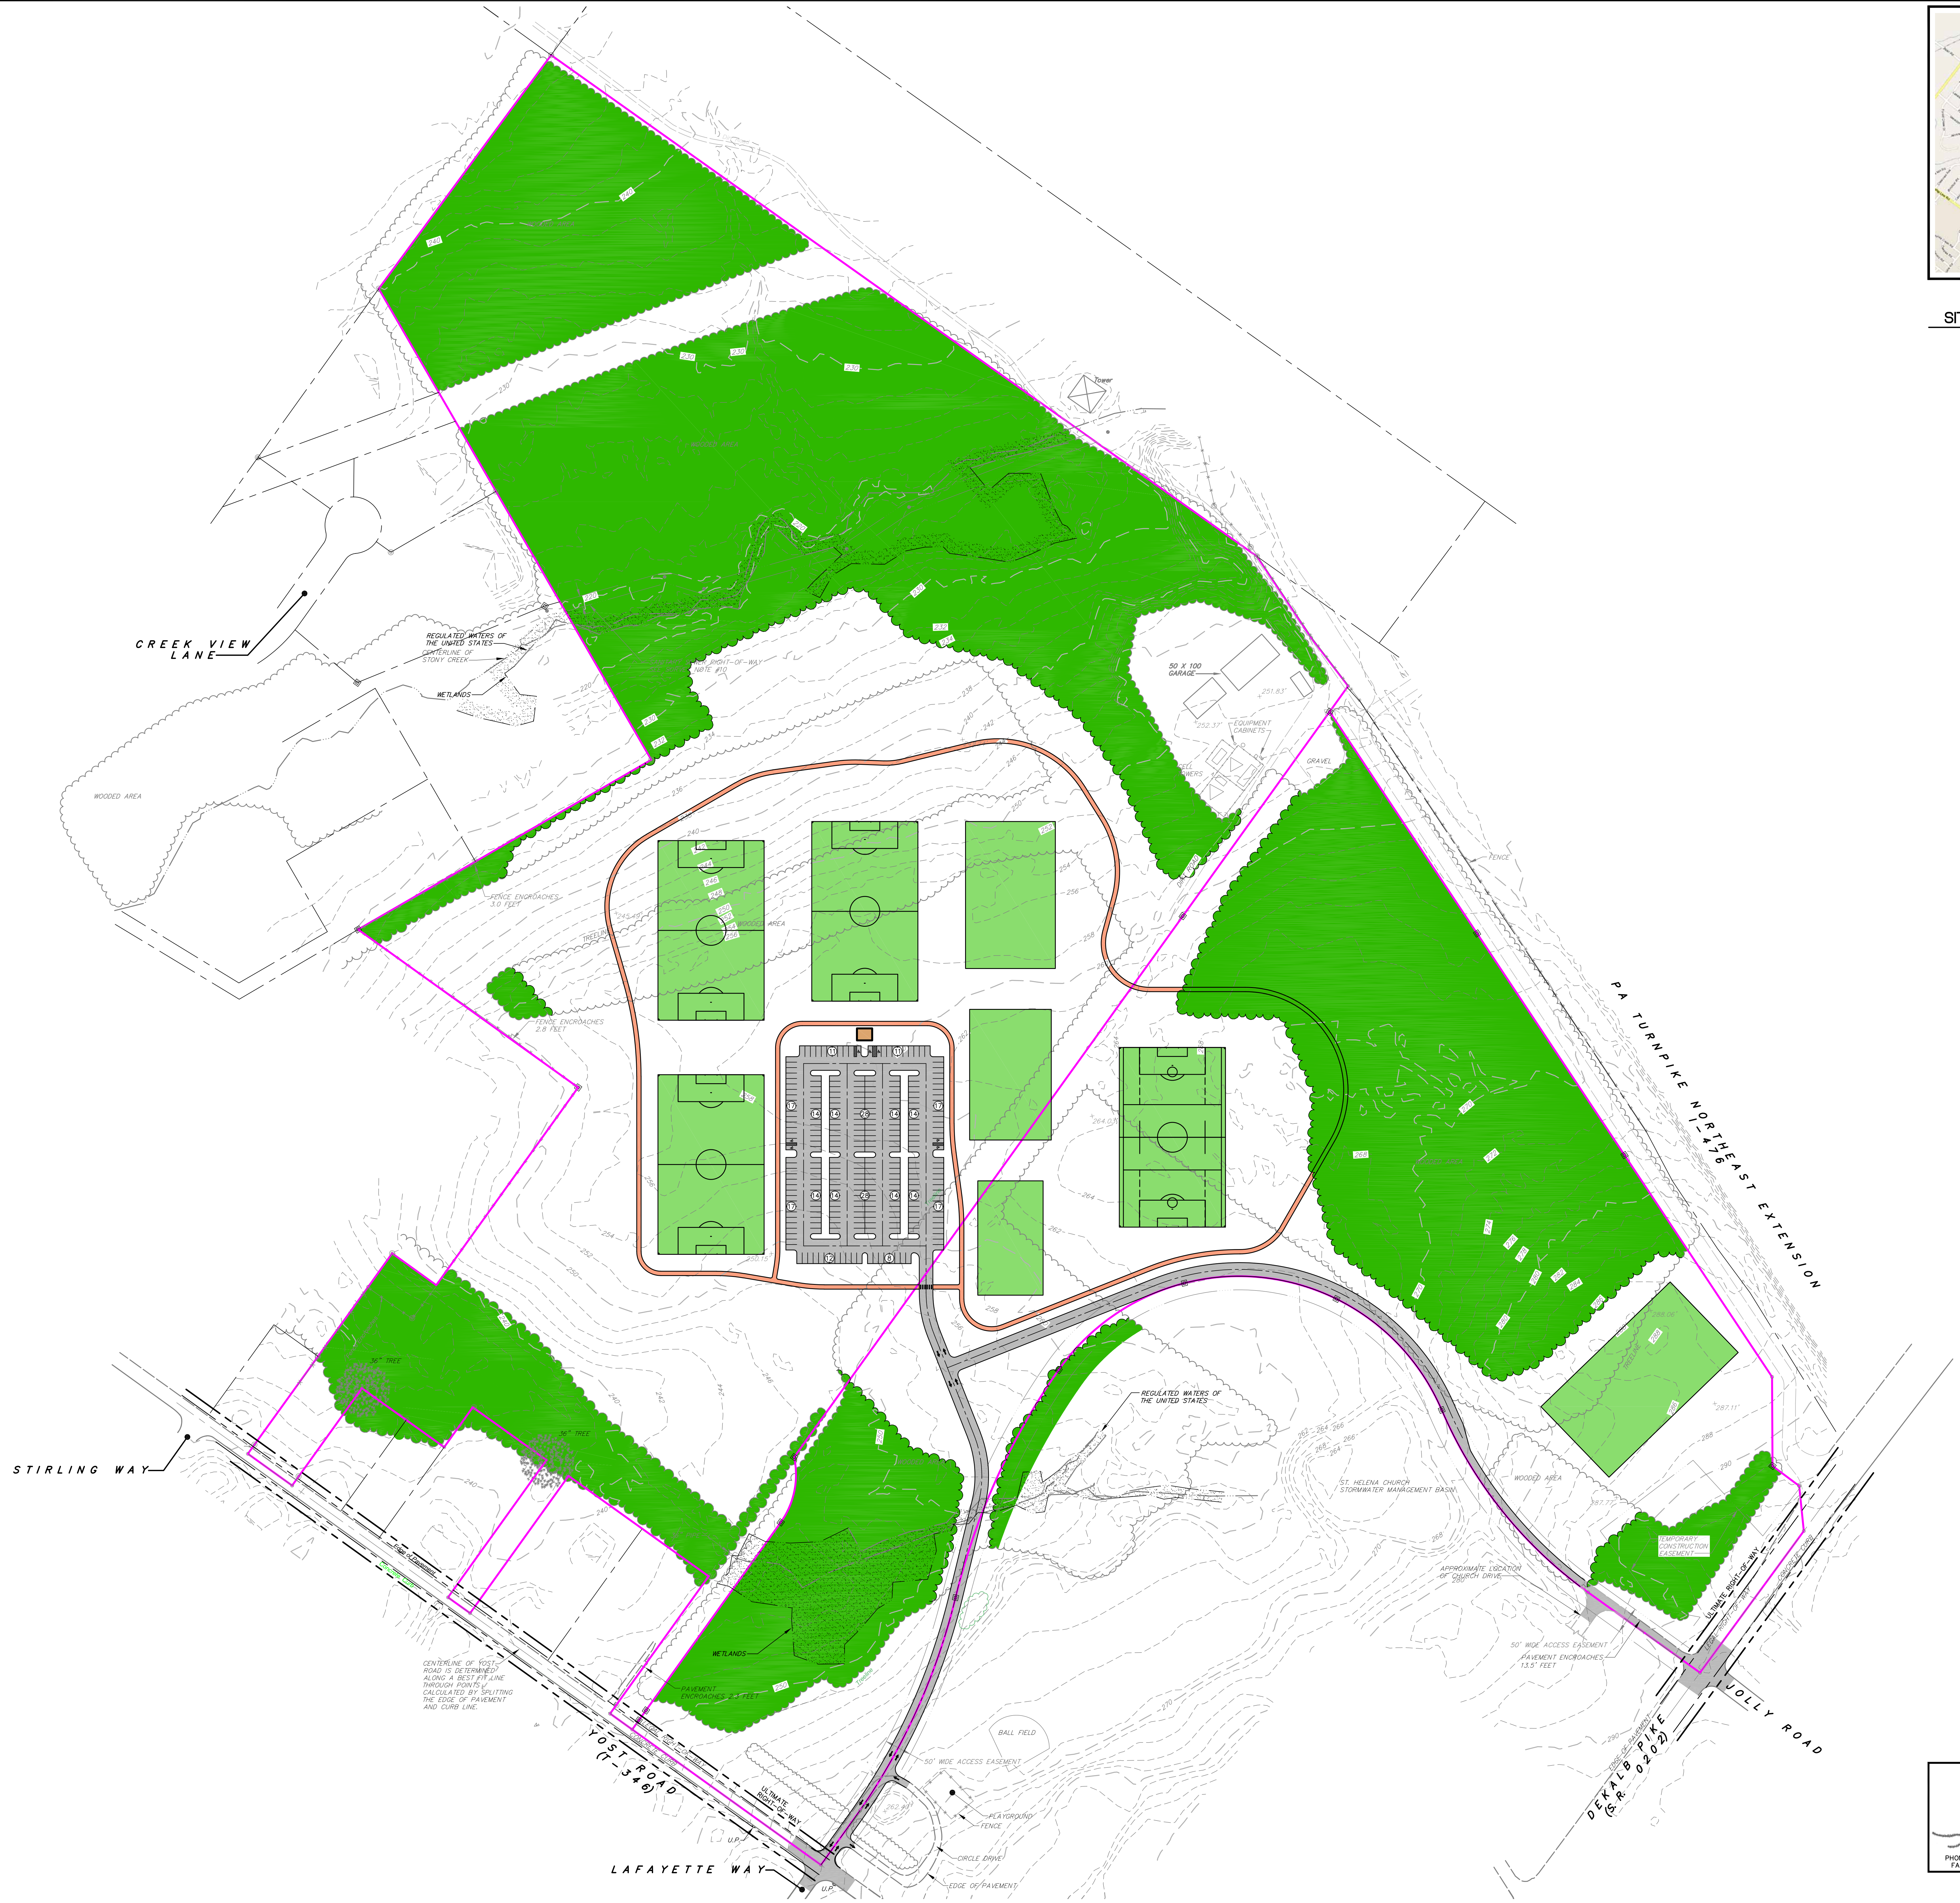

CREEK VIEW LANE
REGULATED WATERS OF THE UNITED STATES
SPOTLINE OF STONY CREEK
WETLANDS

STIRLING WAY

PA TURNPIKE NORTHEAST EXTENSION

CENTERLINE OF YOST ROAD IS DETERMINED ALONG A BEST FIT LINE THROUGH POINTS CALCULATED BY SPLITTING THE EDGE OF PAVEMENT AND CURB LINE.

LAFAYETTE WAY

JOLLY ROAD

COOK TRACT ATHLETIC FIELDS MASTER PLAN
 WHITFAN TOWNSHIP
 MONTGOMERY COUNTY, PA

LandConcepts PLAN SCALE: 1" = 100'
 PHONE: 215-646-2988 PROJECT NO: 12460
 FAX: 215-619-9071 DATE: 07.08.2011